
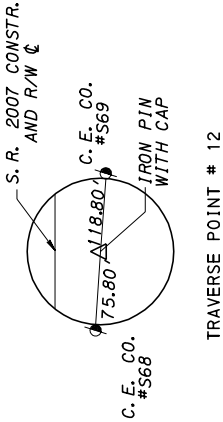
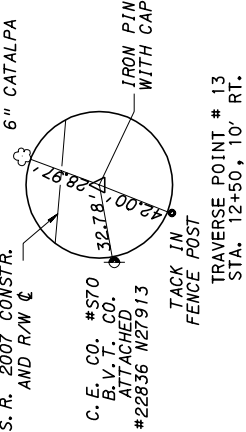


DISTRICT	COUNTY	ROUTE	SECTION	SHEET
3-0	UNION	2007	002	7 OF 8

REVISION NUMBER	DATE	BY
EAST BUFFALO TOWNSHIP		
	REVISIONS	

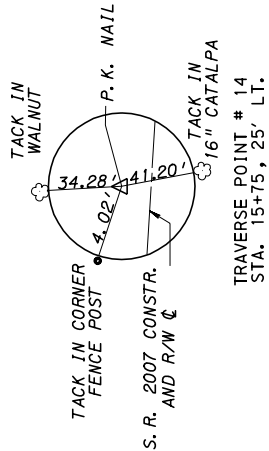

TRAVERSE POINT # 12

① CARL H. BROWN
AND
CLAIR E. BROWN
+ / d / b / a
C. H. C. FARMS, A PARTNERSHIP

①
CARL H. BROWN
AND
CLAIR E. BROWN
 $\frac{t}{t}/d/b/q$
C. H. C. FARMS: A PARTNERSHIP


LIMIT OF WORK
LIMIT OF AUTHORIZATION
STA. 10+45.00
SEGMENT 0010 OFFSET 2243
S.R. 2007 SECTION 002
EAST BUFFALO TOWNSHIP
UNION COUNTY

B.M. #1 ELEVATION 900.00 (ASSUMED)
P.D.H. DISK LOCATED IN THE
S.W. CORNER OF NEAR LT. WING
WALL ON BRIDGE OVER TURTLE
CREEK, 14' LT. OF C. ON S.R.
2007, AT STA. 13+13.

B.M. #2 ELEVATION 911.89 (ASSUMED)
CUT SPIKE IN POLE #S67 /
22844 N27854 LOCATED 16.5' RT.
OF C. ON S.R. 2007, AT
SEGMENT 0010 OFFSET 1616.

B.M. #3 ELEVATION 897.03 (ASSUMED)
CUT SPIKE IN BASE OF A 24"
DOUBLE CATALPA TREE LOCATED
17' RT. OF C. ON S.R. 2007,
AT STA. 14+06.

B.M. #4 ELEVATION 908.79 (ASSUMED)
CUT ON S.E. CORNER OF CONC.
SLAB FOR OLD FUEL PUMP LOCATED
24' LT. OF C. ON S.R. 2007,
AT SEGMENT 0020 OFFSET 0716.

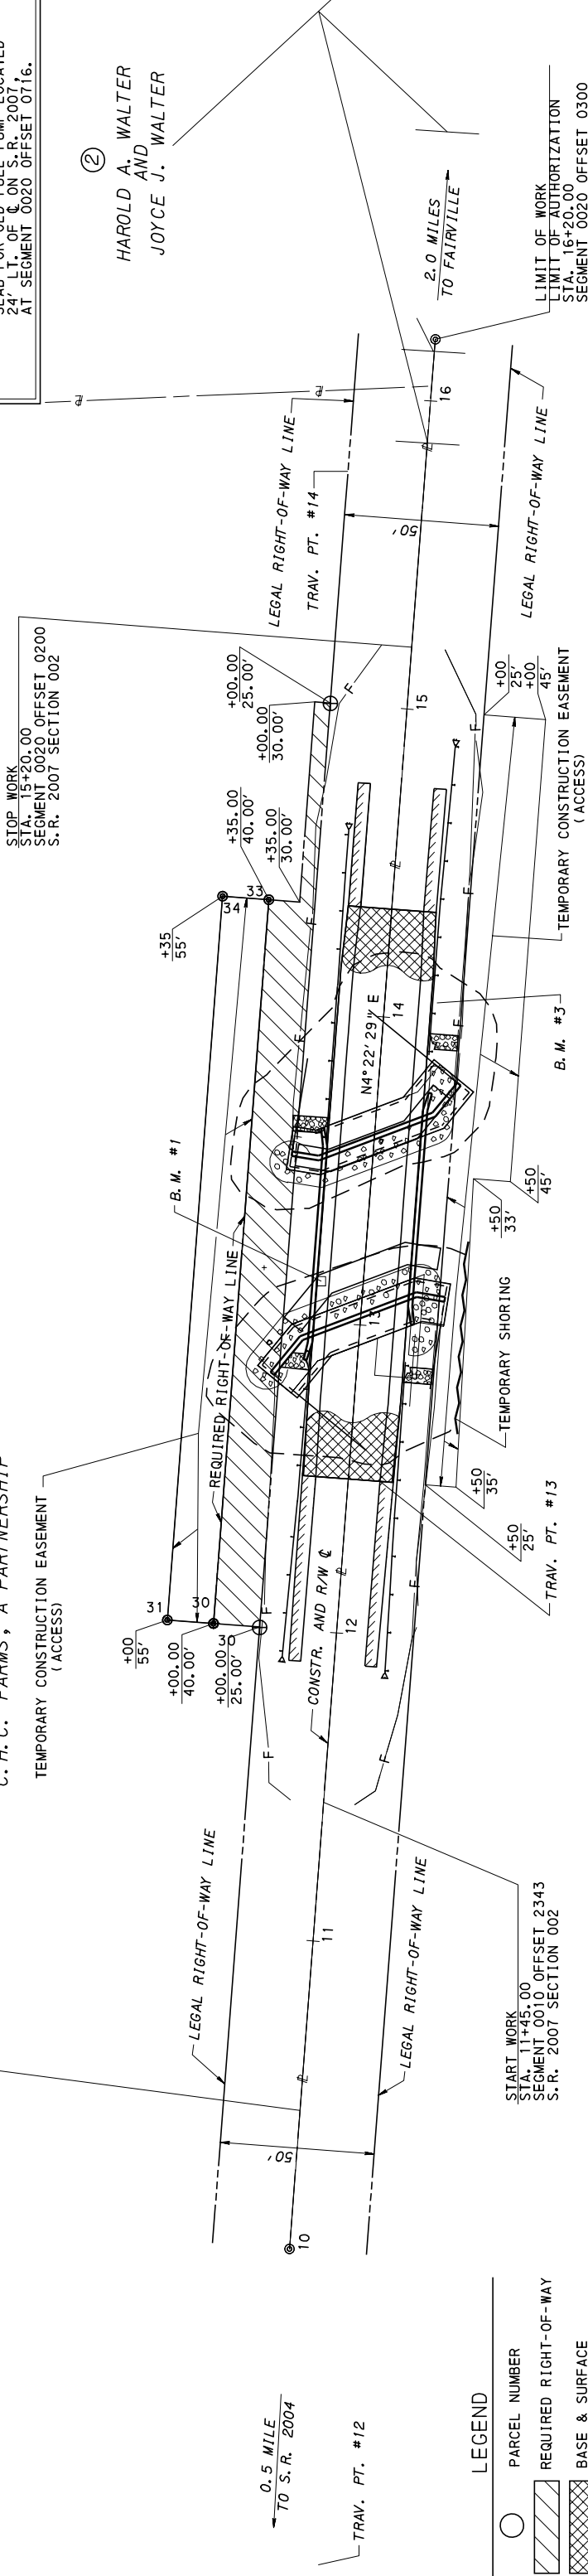

⊕ PROPOSED RIGHT-OF-WAY MONUMENT POINT
(NO. 5 REBAR, 24" LENGTH, WITH 2" ALUMINUM CAP,
MASONRY NAIL IN PAVED AREAS OR DRILL HOLE IN
CONCRETE AREAS.)

② HAROLD A. WALTER
AND
JOYCE J. WALTER

AND
JOYCE J. WALTER

②

HAROLD A. WALTER

AND
JOYCE J. WALTER

②

HAROLD A. WALTER
AND

JOYCE J. WALTER AND

RIGHT-OF-WAY CLAIM INFORMATION

TAXPAYER	PROPERTY	OWNER	DEED BOOK	DATE OF DEED	DEED AREA	ADV. AREA	LEGAL R/W AREA	EFF. AREA	REQ'D R/W AREA	RESIDUE TOTAL	TEMP. AREA
NUMBER	—	—	PAGE	RECORD	—	—	—	—	—	—	—
①	—	GRANTOR	—	—	—	—	—	—	—	—	—
	—	CARL H. BROWN AND	123	04-02-71	—	—	—	—	—	—	—
	—	CLAIR E. BROWN	169	04-02-71	—	—	—	—	—	—	—
	—	17400/g	145	04-17-80	100.62	—	—	—	—	—	—
	—	C. H. C. FARMS, A PARTNERSHIP	330	04-29-80	AC	—	—	—	—	—	—
	—	—	583	12-18-97	—	—	—	—	—	—	—
	—	HAROLD E. BROWN AND HAZEL I. BROWN	113	12-18-97	—	—	—	—	—	—	—
②	—	HAROLD A. WALTER AND JOYCE J. WALTER	769	01-17-00	106.59	N/S	—	—	—	—	—
	—	ANNA E. WALTER	316	01-26-00	AC	—	—	—	—	—	—

ALL PROPERTIES ARE PLOTTED FROM THE DEED OF RECORD, RECORDED SUBDIVISION OR LOT PLANS, OR FROM FIELD SURVEY. PROPERTY LINES WERE SURVEYED ONLY WHEN DETERMINED NECESSARY BY THE PROFESSIONAL LAND SURVEYOR RESPONSIBLE FOR THE PROJECT. PROPERTY LINES NOT ESTABLISHED BY FIELD SURVEY WERE PLOTTED BASED ON EXISTING TOPOGRAPHICAL FEATURES AND LIMITED FIELD DATA.

* DUE TO THE COMPLEXITY OF DEED THESE AREAS WERE NOT CALCULATED

Δ ONLY TRACT NO. 2 IS INVOLVED IN THE ACQUISITION

EXISTING STRUCTURE DATA	PROPOSED STRUCTURE DATA
1. EXISTING STRUCTURE DATA 2. PROPOSED STRUCTURE DATA	1. EXISTING STRUCTURE DATA 2. PROPOSED STRUCTURE DATA

STA. 13+38 (S.L.D. STA. 25+33 TYPE - R.C.T-BEAM SPAN - 36.0' CL - 9.0' RDWY. CL. - 23.0'	STA. 13+32.00 TYPE - ONE SPAN COMP. P/S CONC. ADJ. BOX SPAN - 58'-0" C/C BRGS. UNDER CLEAR - 9'-9 1/2" SKEW - 65° RT. AHD. RDWY WIDTH - 30'-0" STRUCTURE NO. S-23424 RECOMMENDED - 10-20-99
---	---

HYDRAULIC DATA

DRAINAGE AREA=6.79 SQ. MI.
DESIGN FLOOD:
MAGNITUDE=1497.00 C.F.S
FREQUENCY= 25 YEARS
VELOCITY=3.95 F/S
PERT. W. S. ELEV.=895.19'
1100 YR. FLOOD RISK ASSESSMENT:
MAGNITUDE=2765 C.F.S.
VELOCITY=6.44 F/S
W. S. ELEV.=896.09'
FLOOD OF RECORD

